


Xref Files: \\0110890.00-ve-1st floor plan |
 I:\storage\1\0110890.00-For Ocas Rehabilitation Addition\Drawings\0110890.00-1st Phasing Plan.dwg | 1/23/2012 4:50 PM |

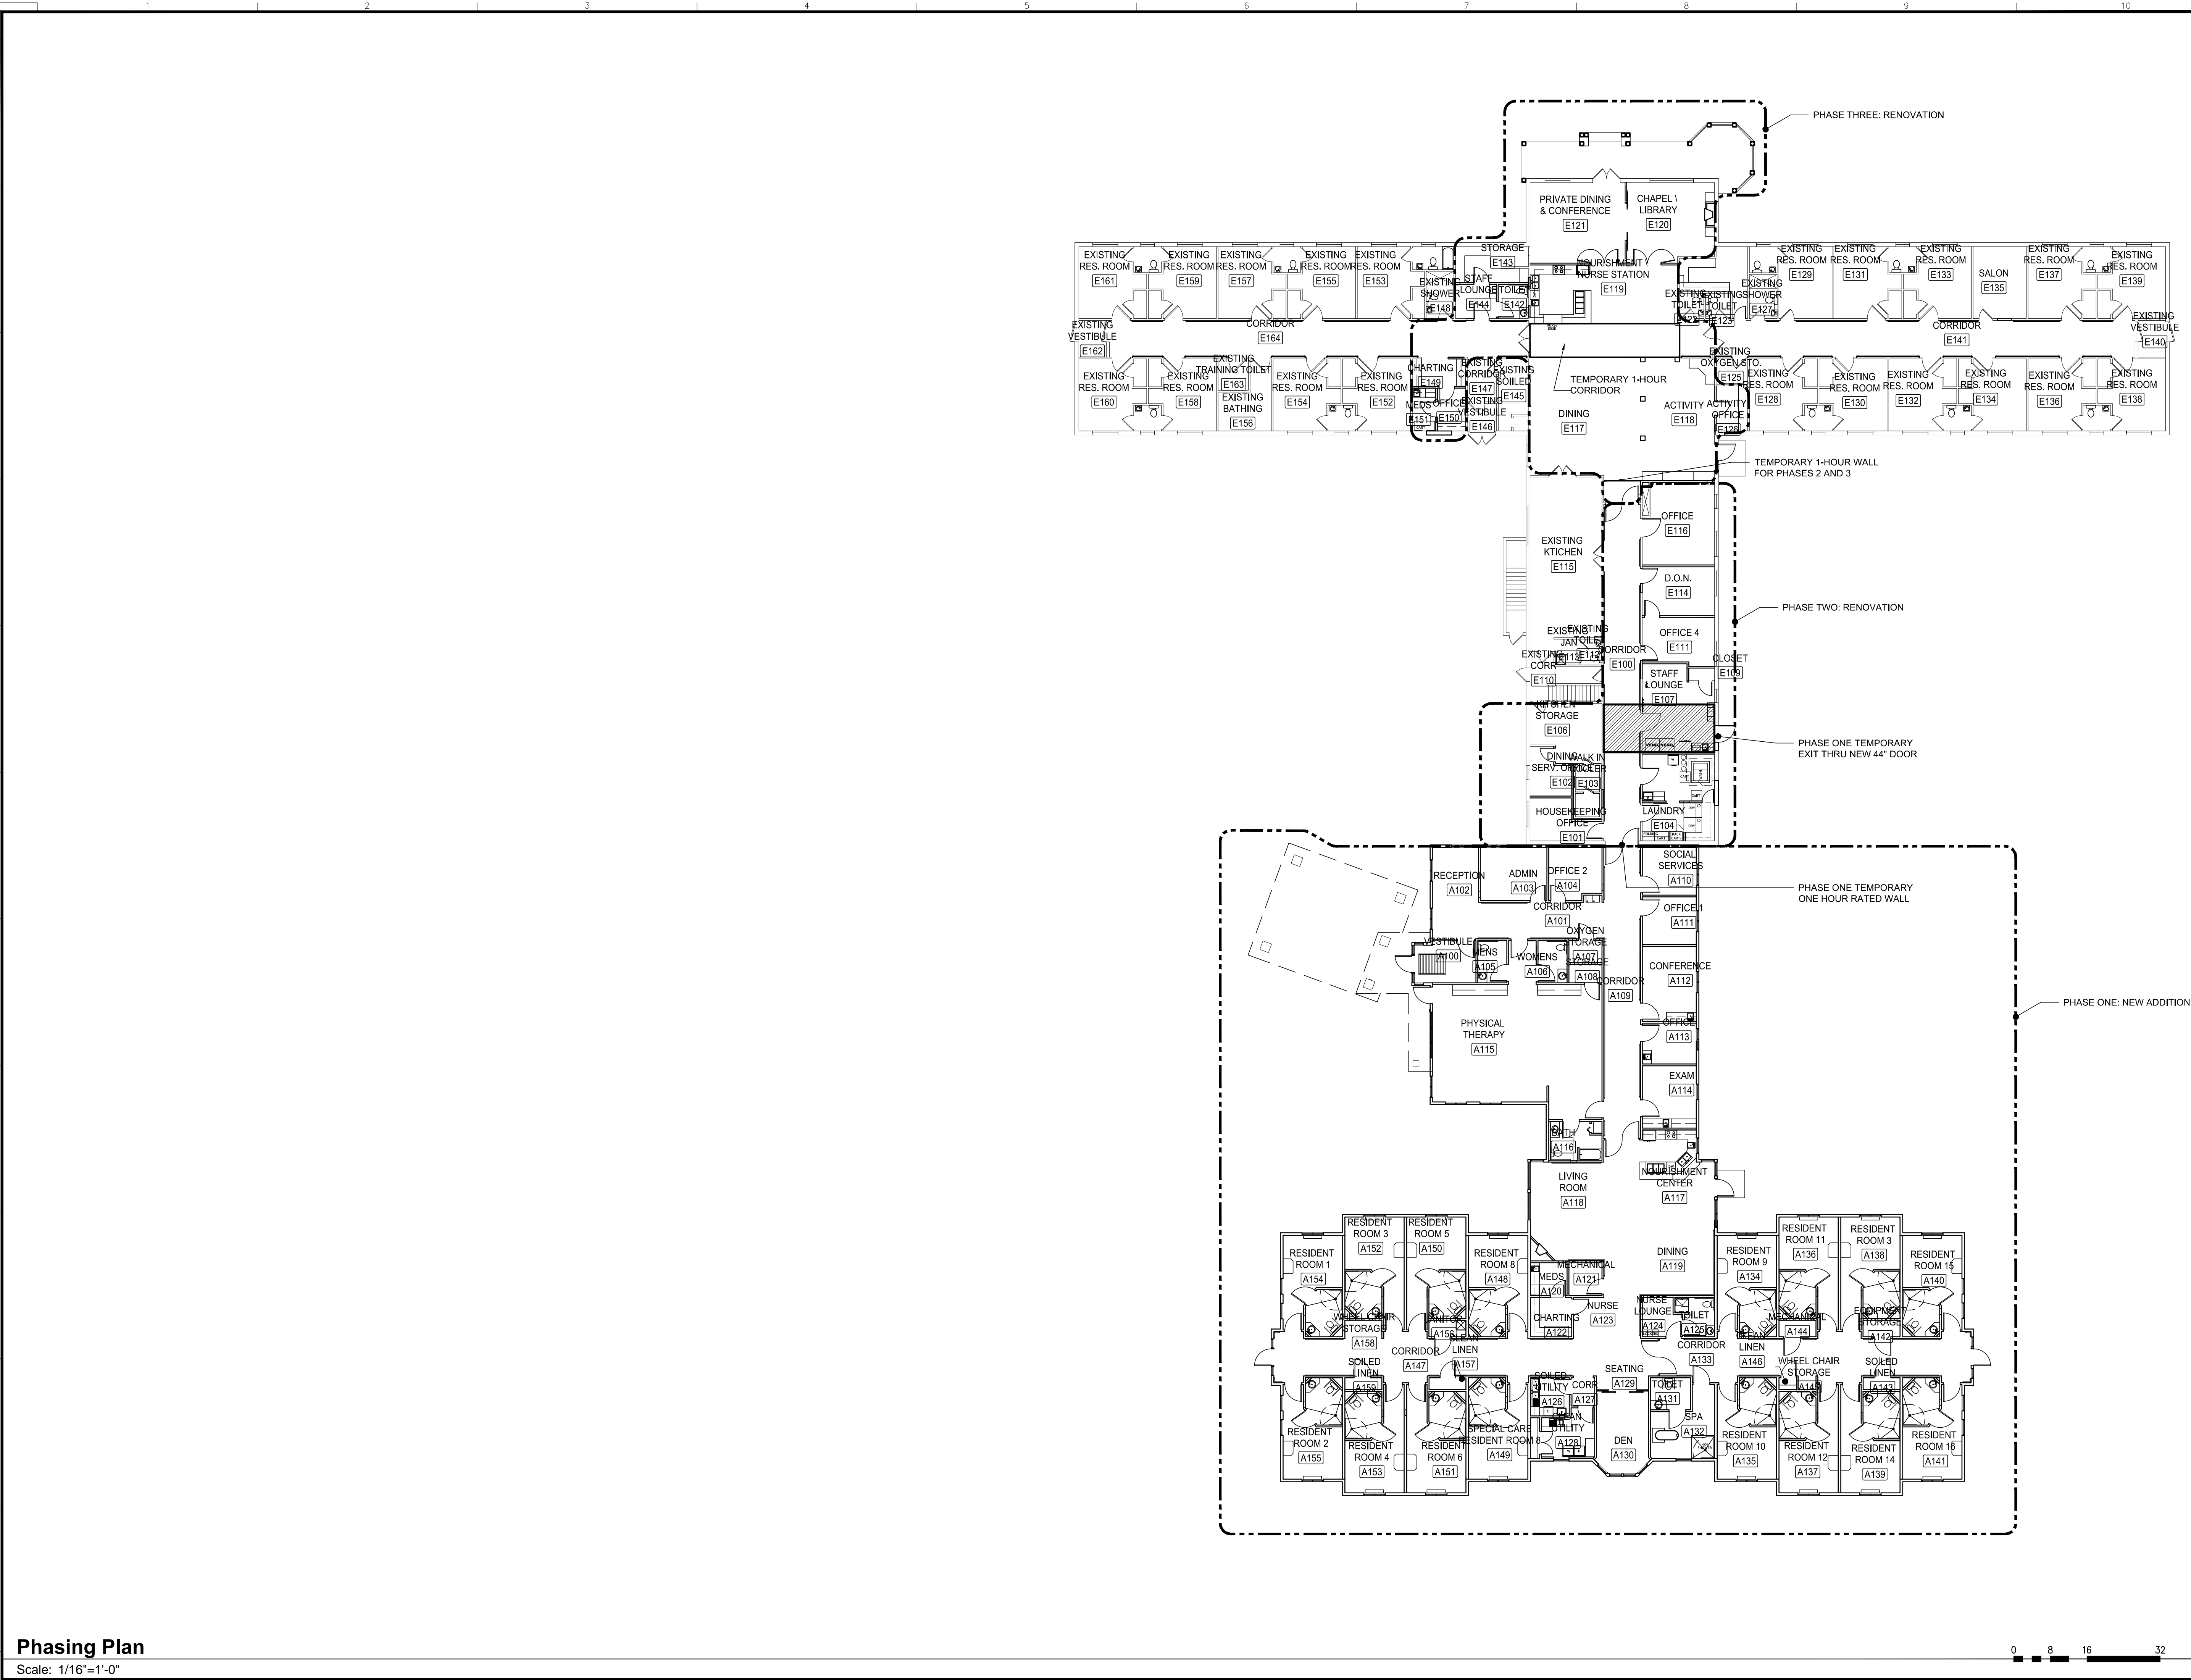

Phasing Plan
 Scale: 1/16"=1'-0"



ENGINEERS
 ARCHITECTS
 SURVEYORS
 SCIENTISTS

Farnsworth GROUP

1144 W. JEFFERSON STREET, SUITE 300
 SHOREWOOD, ILLINOIS 60404
 (815) 744-6940 / (815) 744-6965 Fax
 www.f-w.com

ISSUE:
 # Date: Description:




Larson Engineering, Inc.
 1488 Bond Street, Suite 100
 Naperville, IL 60563-6503
 630.357.0540 Fax: 630.357.0164
 www.larsonengr.com
 © 2012 LEI
 Project Number:
 ILLINOIS LICENSE NO. 184-001442

PROJECT:
WISH
 Fair Oaks Health Center

Rehabilitation Addition and Remodel

471 West Terra Cotta Avenue
 Crystal Lake, IL. 60014

Date: 1-5-2012
 Design/Drawn: BMK
 Reviewed: JCW
 Book No.:

SHEET TITLE:
Phasing Plan

SHEET NUMBER:
AP1.1
 SHEET # OF -
 Project No.: 0110890.00